
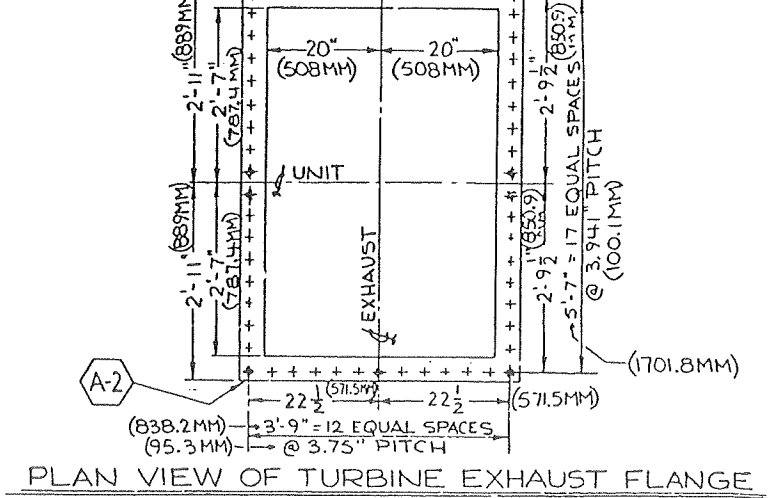


QTY	MAKE FROM	MATL	WT LBS		QTY	SYMBOL	DESCRIPTION	PT
			ROUGH	FIN.				

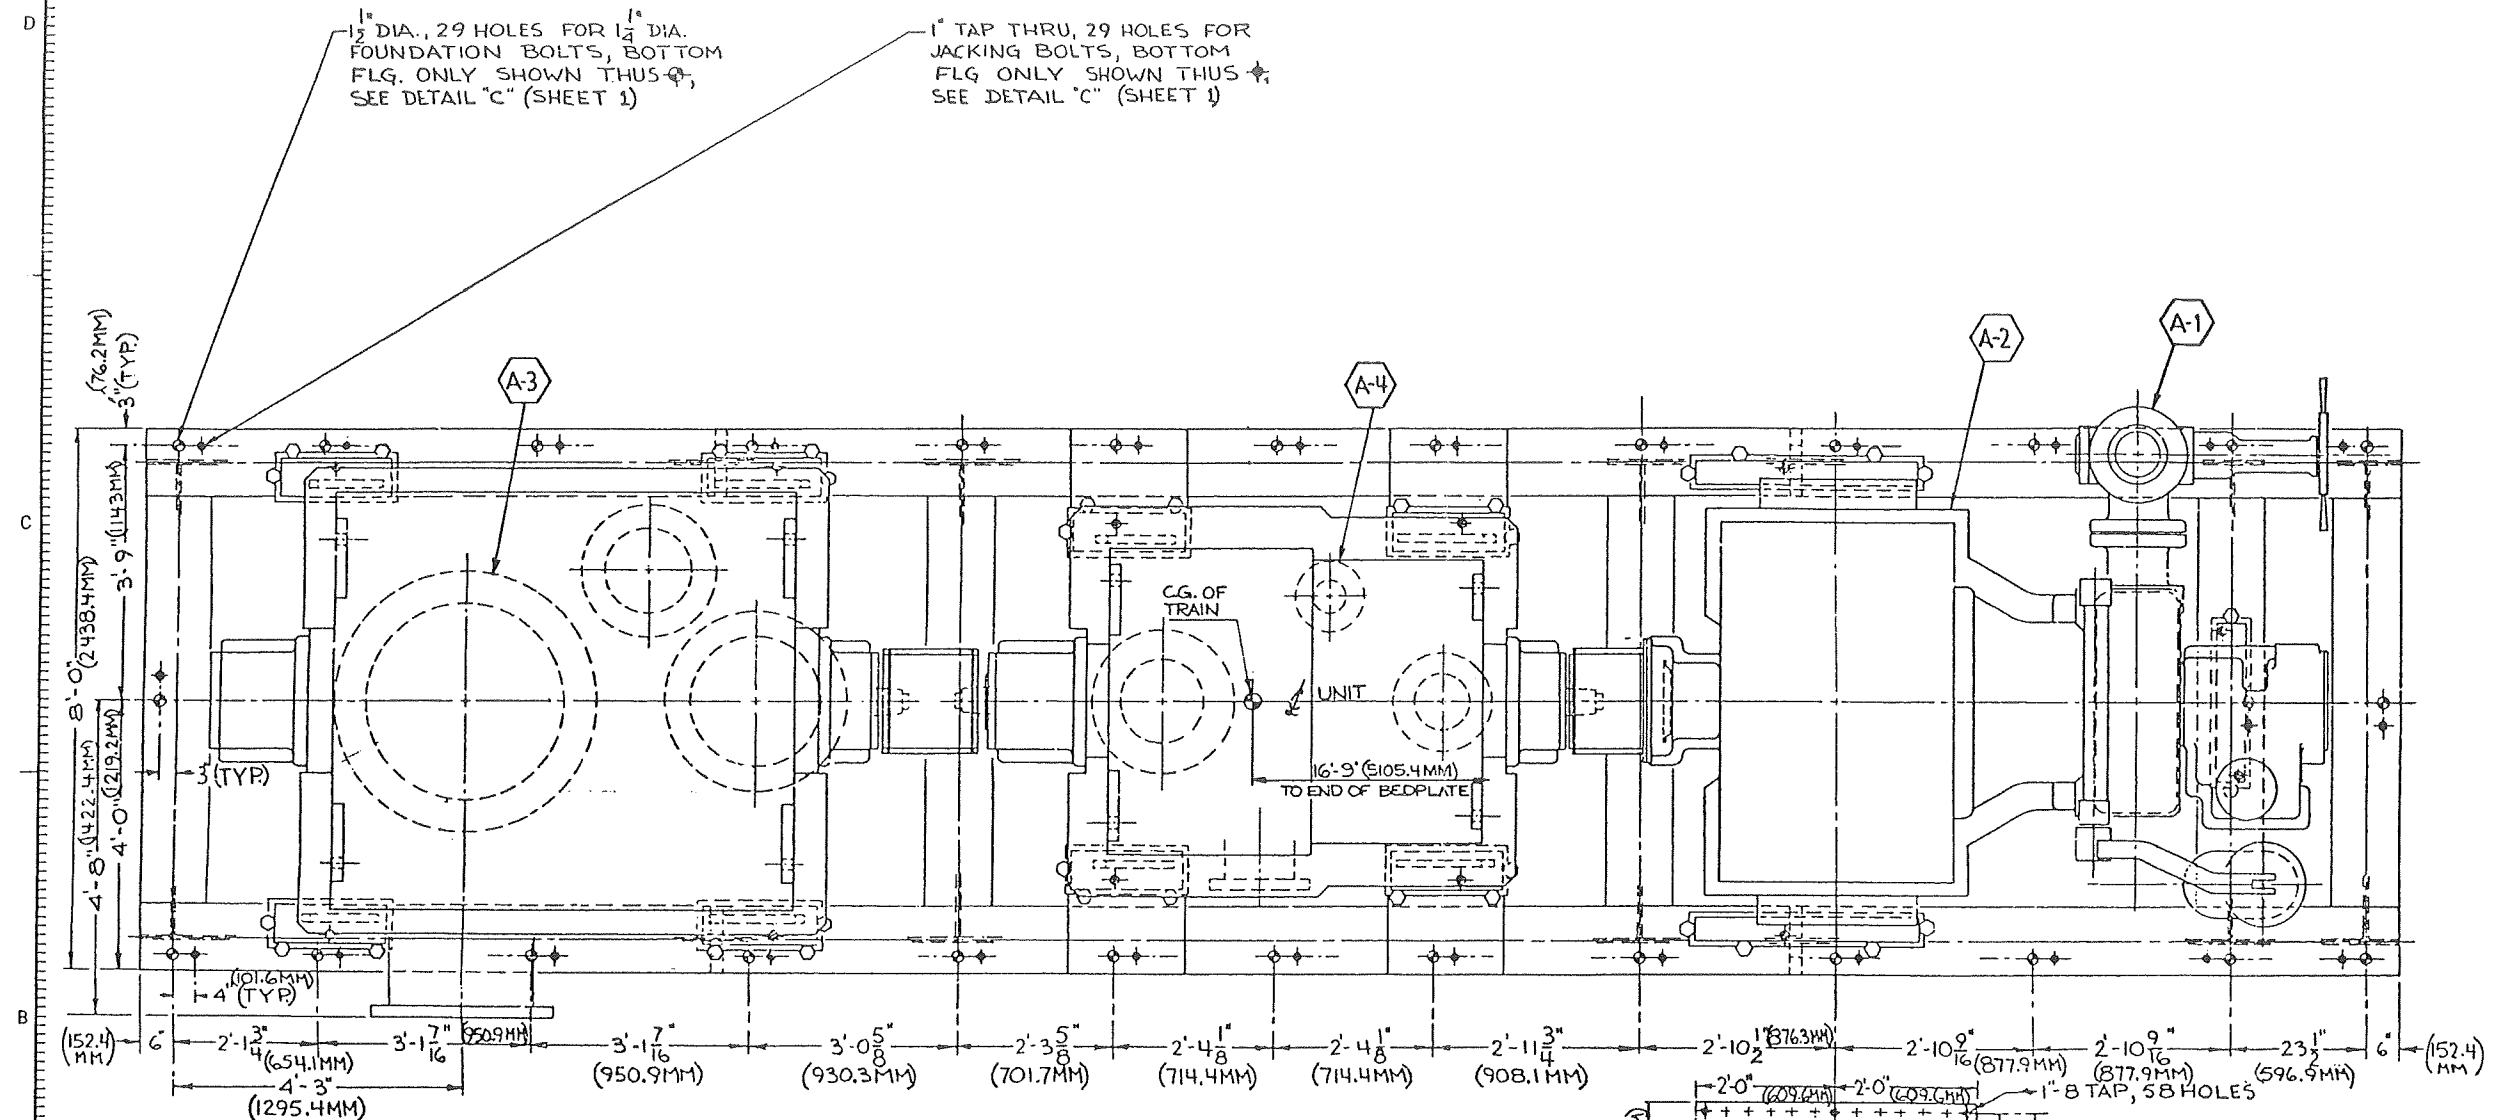

PLAN VIEW OF TURBINE EXHAUST FLANGE

**M. W. KELLOGG**  
 THIS DOCUMENT APPLIES TO:  
 T.D.I. S.O. 605586 & 605587  
 M.W.K. JOB NO.: 6239-01 OR 6239-02  
 ITEM NO. 101J  
 SERVICE: AIR  
 CLIENT: PEMEX  
 JOB LOC.: SALINA CRUZ OR CAMARGO, MEX.  
 M.W.K. REQ. NO.: 6239-01-J21-101 OR 6239-02-J21-101  
 PEMEX NO.: Q-182-41-01 OR Q-780-41-02  
 "WE CERTIFY THIS IS A DUPLICATE DRAWING/  
 DOCUMENT OF THAT SUPPLIED ON JOB 5302."

A-3	18	ADDED CUST. I.D.	7/29/81	REC	REC	C
ZONE	CHG	ALTERATION	DATE	BY	CHK	DATE

CERTIFIED FOR CONSTRUCTION *Rudolman*  
 SEE DD-20014 FOR TOL'S ETC NOT SPECIFIED  
 SEE DD-20019 FOR IDENTIFICATION MARKINGS

**Transamerica Delaval**  
 TRENTON, N.J. 08650

TITLE		OUTLINE	
SCALE	3/4" = 1'-0"	1ST ORDER	
DRAWN	CLM	7/24/81	605586-87
CHECKED	RKC	7/22/81	SHEET NO. 3 OF 4
ENG. APP.	MFL	11.1.81	SYMBOL
ISSUED	WRS	7/24/81	CG-4099FY

FEDERAL CODE IDENT. NO.  
 16712

Dwg D-73468

