


PARTS LIST P0835-00002CA

ITEM NO.	NO. REQD.	DESCRIPTION
01	1	BASE
02	1	VACUUM RECEIVER, 2" DIA. X 49" HIGH
03	1	FILTRATE PUMP, GOULDS 3,905T-1, 1/2-8
04	1	FILTRATE PUMP MOTOR, 1/2 HP, 1150 R.P.M.
05	1	FILTRATE PUMP DRIVE COUPLING
06	1	FILTRATE PUMP COUPLING GUARD
07	1	PIPING, RECEIVER TO FILTRATE PUMP SUCTION
08	1	PIPING, EQUALIZING
09	1	LEVEL GAGE

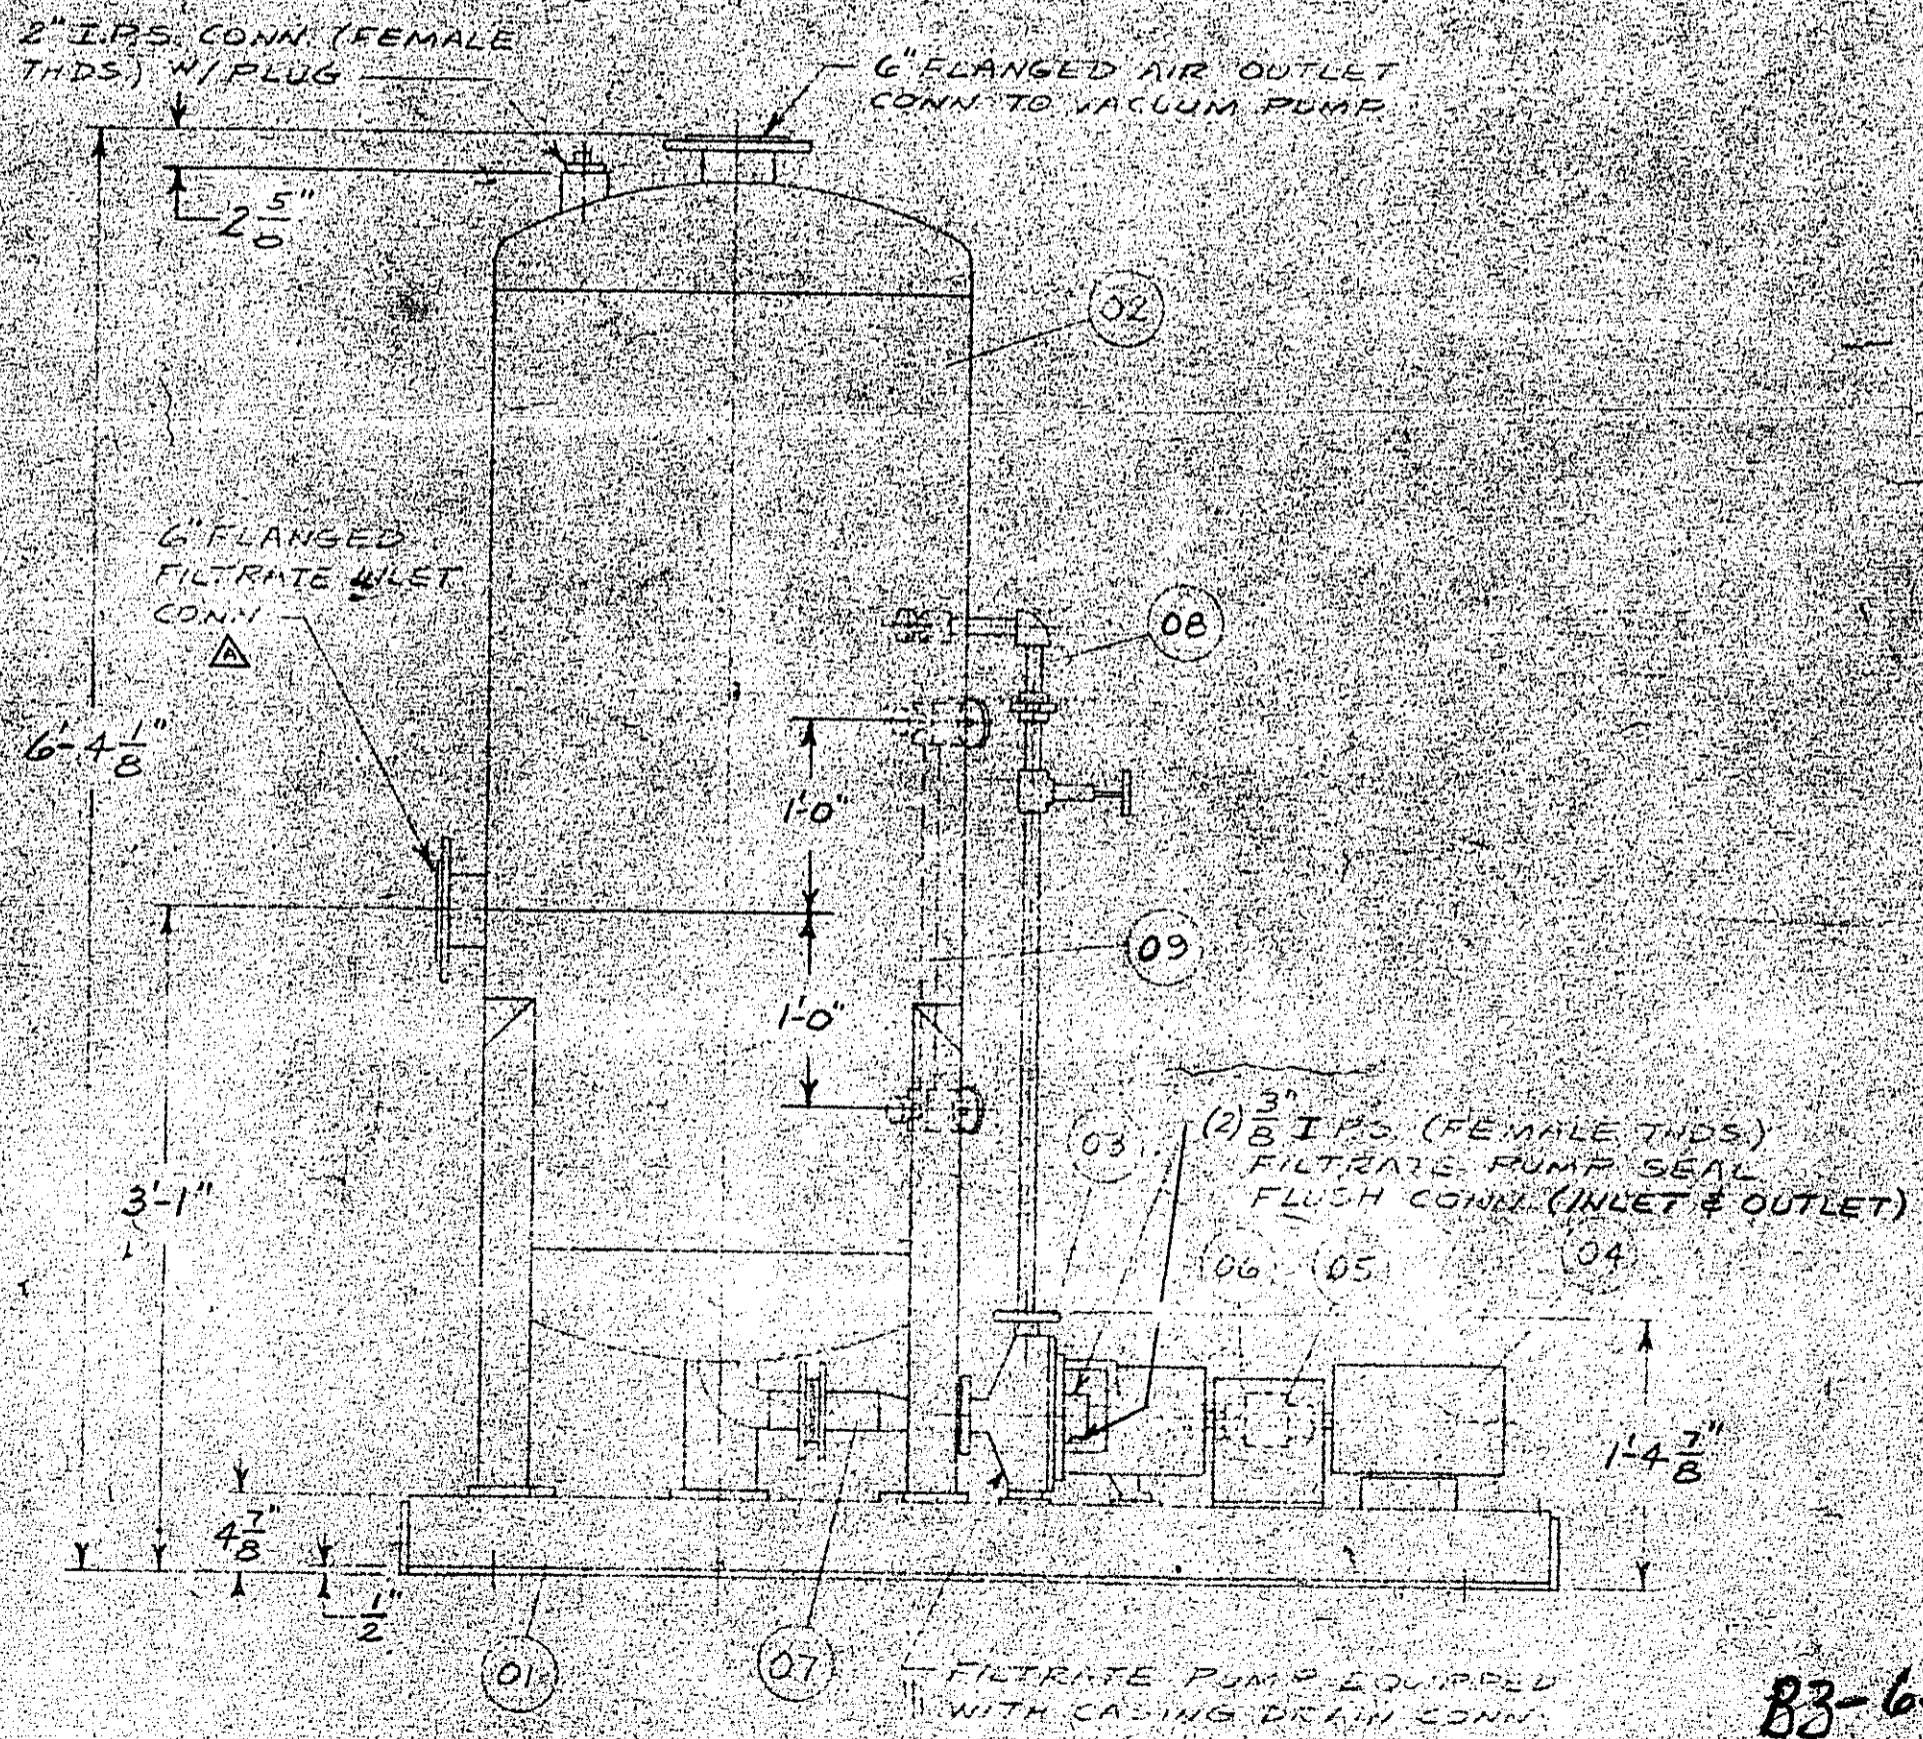

- NOTES:
1. ALL FLANGED CONNECTIONS ARE 150 LB. R.F. AMER. STD UNLESS OTHERWISE NOTED.
  2. ALL SCREWED CONNECTIONS HAVE AMER. STD TAPERED PIPE THDS.
  3. CHECK VALVE TO BE INSTALLED IN FILTRATE DISCHARGE PIPING.
  4. UNIT TO BE SET LEVEL IN ALL DIRECTIONS.
  5. DENOTES CONDUIT BOX.
  6. APPROX. WEIGHT OF ASSEMBLY (EMPTY) = 1200 LBS.

FTV-351  
 PCB-795  
 XT B-544

**FINAL**

USED ON JOBS M I-835 4/18 I-866 (A)	TITLE FILTRATE ASSEMBLY MOTHER LIQUOR	JOB NO. I-866 10835
DESIGNED	DRAWN RJM	CHECKED RJM
DATE 12-9-77	APPROVED RRP	REFERENCE P0835-00001C
SCALE NONE	KOMLINE-SANDERSON ENGINEERING CORPORATION PEAPACK, N. J.	DWG. NO. P0835-00002CA
FILE		SHC.

B3-6221  
 P/E 646745B

ONE (1) ASSEMBLY REQ'D AS SHOWN

FILTRATE PUMP EQUIPPED WITH CASING DRAIN CONN.