


- ENGINEERING DATA:
- ALL PRODUCT CONTACT SURFACES TO BE FINISHED TO #300 GRIT CARBON STEEL POLISHED TO #300 GRIT FINISH. VACUUM CONSTRUCTION: 27.5 MPa PER MIN LEAK RATE. AIR SERIALS - POINT STD. L.B. GREEN.
 - VESSEL CONSTRUCTED & WELDED FOR 15.0 BAR (217.5 PSI) AT 150°C. INTERNAL.
 - SLEEVES ON MAINSHAFT TO HAVE A MIN. 2.0mm (0.0787 IN) CLEARANCE.

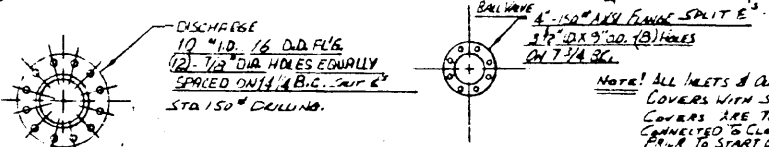

LITTLEFORD	
DESIGNED BY	DATE
CHECKED BY	DATE
APPROVED BY	DATE
PROJECT NO.	2232-P

S/M
 11263
 NB 1227
 1981
 # Here 7950P
 89803 320R
 25727 Jicks

89810
 FKM 8000D