
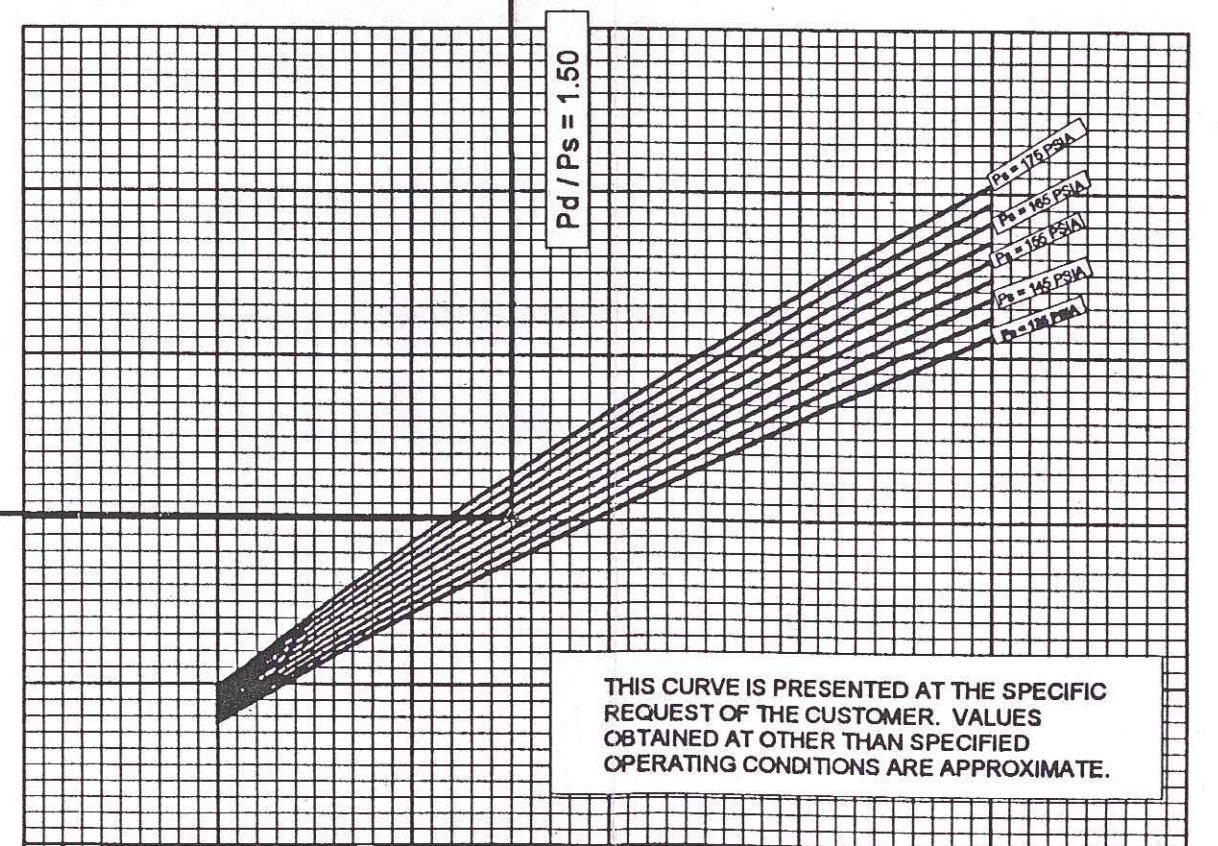
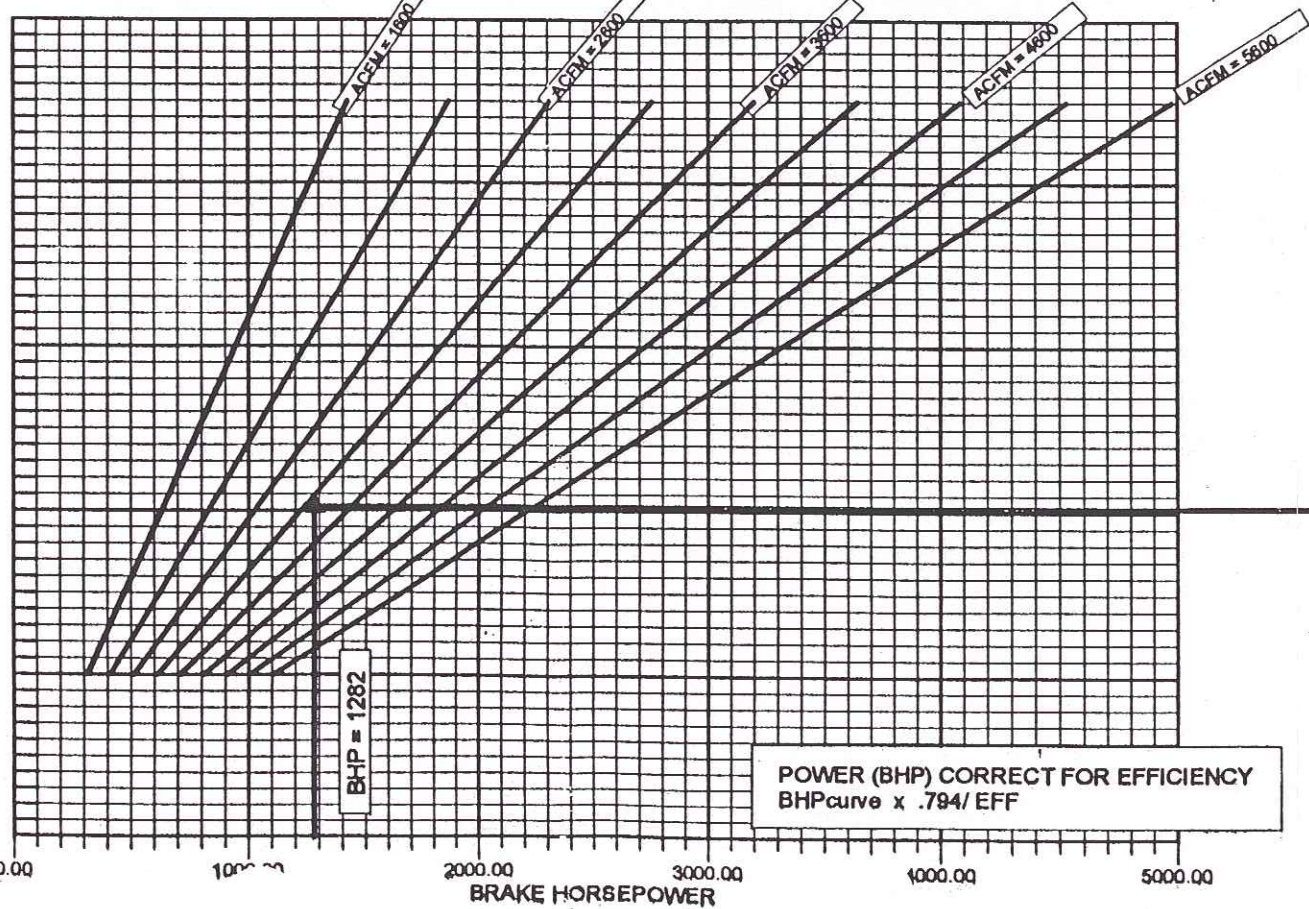
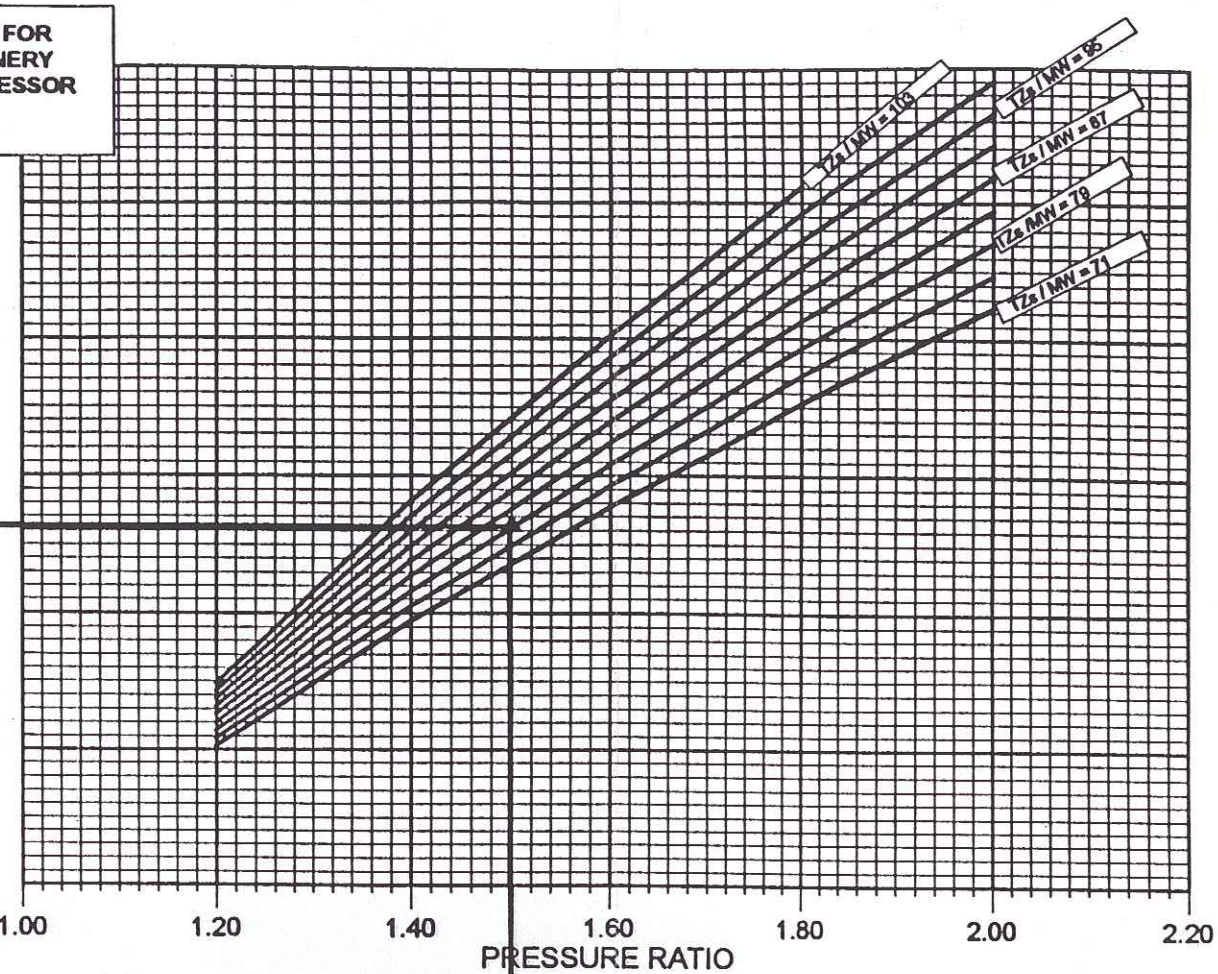


PREDICTED PERFORMANCE CURVE FOR
 PHILLIPS PUERTO RICO CORE REFINERY
 DRESSER RAND MODEL 2BA8 COMPRESSOR
 SECTION ONE
 TAG NO. 1.2-67-2018

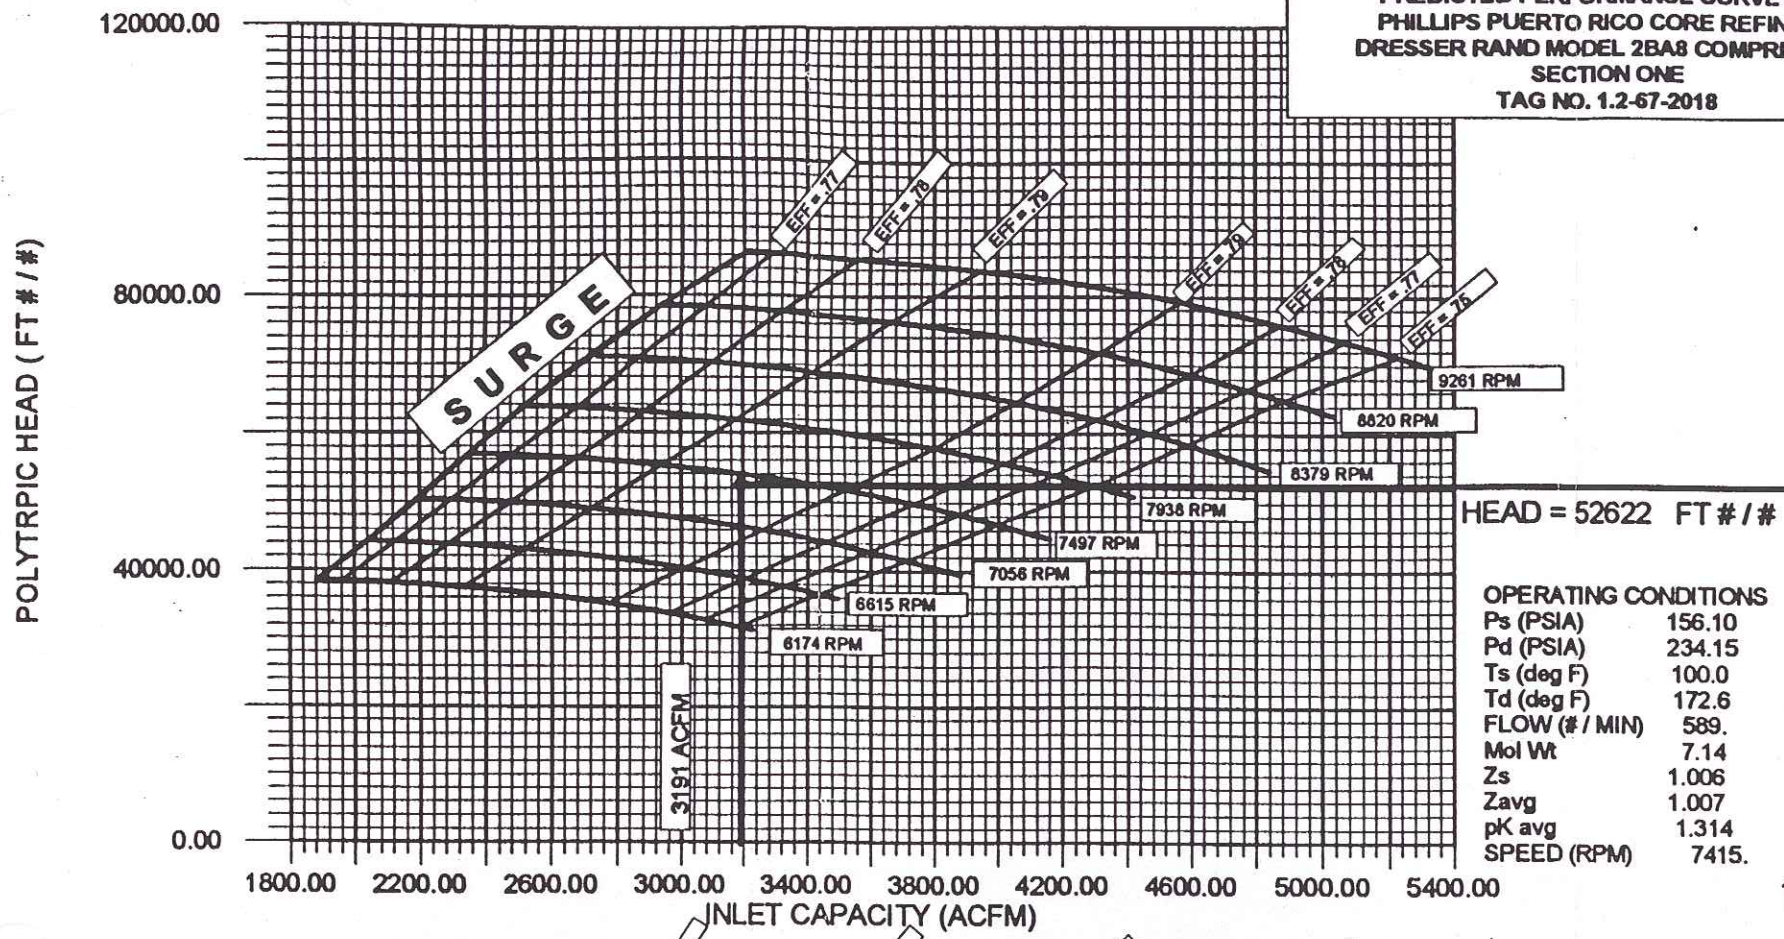

THIS CURVE IS PRESENTED AT THE SPECIFIC REQUEST OF THE CUSTOMER. VALUES OBTAINED AT OTHER THAN SPECIFIED OPERATING CONDITIONS ARE APPROXIMATE.

CT 21747
 P-21747-A01
 7/5/93
 JAS
 REV 1 8/12/93

ORIG